


### AFFECTED AREA SUMMARY

—	CURRENT LIFE-OF-MINE AFFECTED AREA	±14.33 ACRES
—	PROPOSED LIFE-OF-MINE AFFECTED AREA	±75.28 ACRES
—	PERMIT TERM AFFECTED AREA	±26.82 ACRES
—	EXCAVATION AND PROCESSING AREA	±15.00 ACRES
—	SCALE HOUSE AND ACCESS ROAD AREA	±6.47 ACRES
—	STORMWATER MANAGEMENT AREA	±5.35 ACRES
—	TOTAL CONTROLLED AREA	±281.0 ACRES

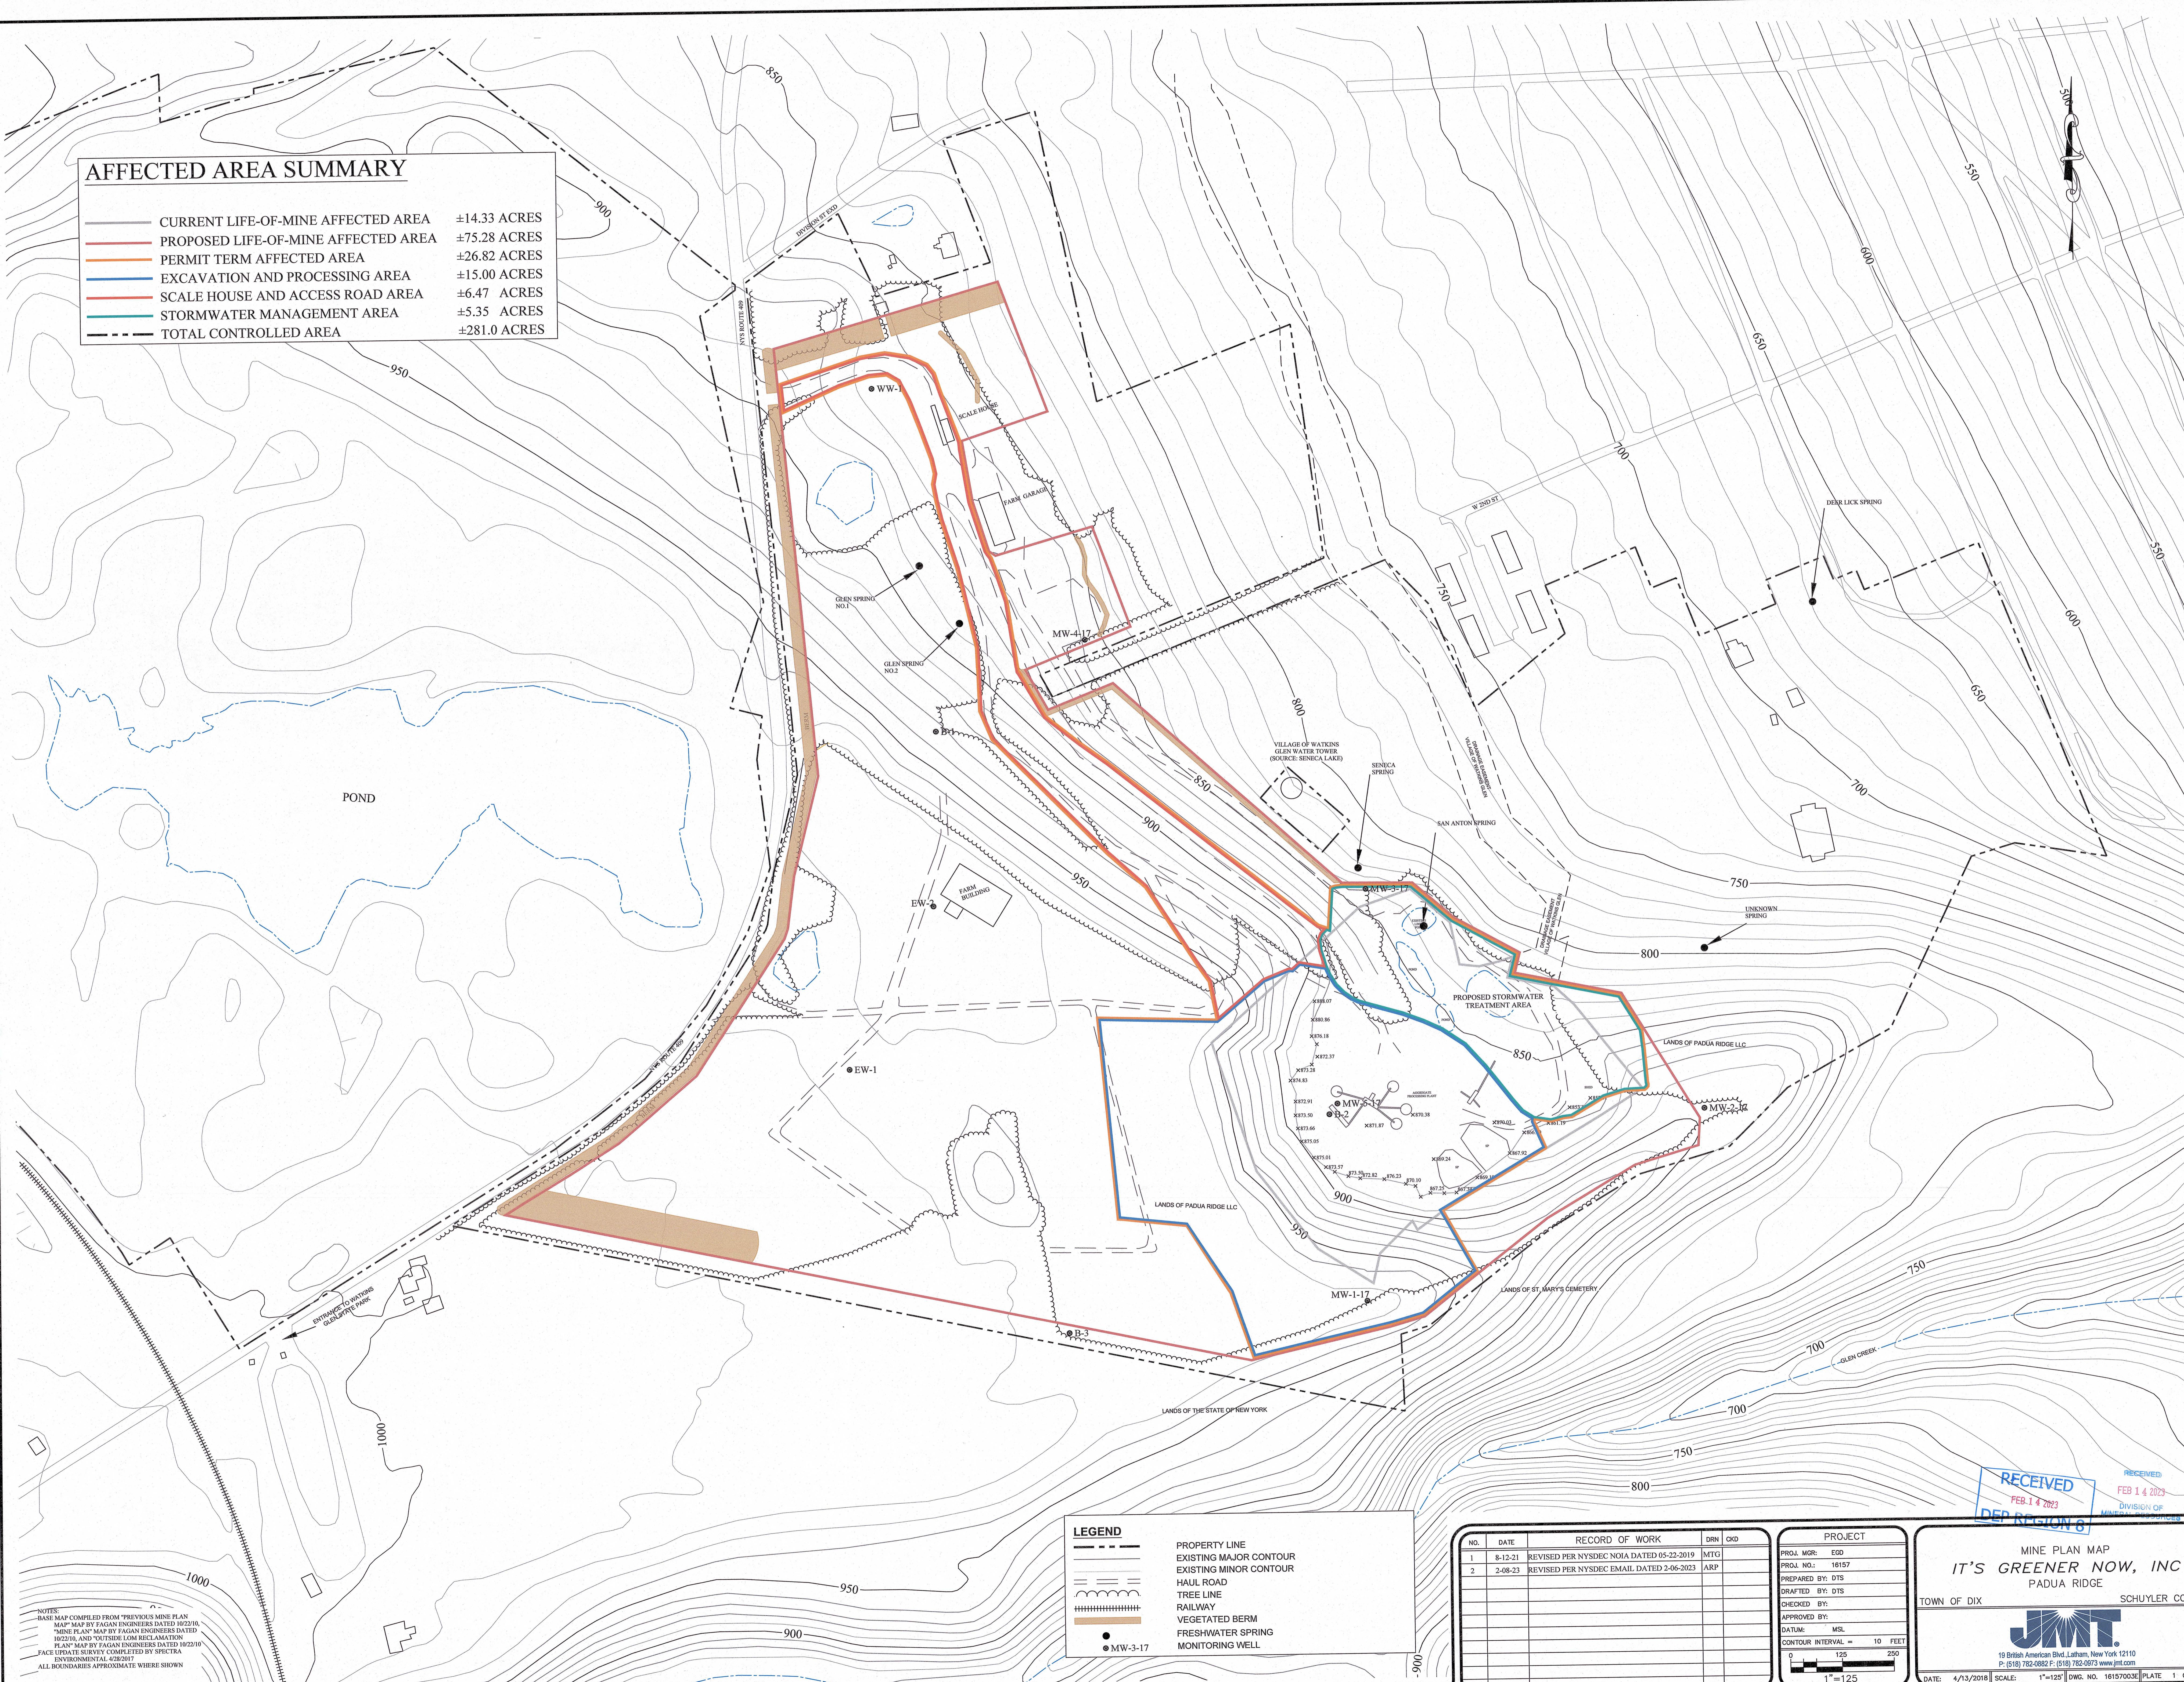

NOTES:  
 BASE MAP COMPILED FROM "PREVIOUS MINE PLAN MAP" MAP BY FAGAN ENGINEERS DATED 10/22/16  
 "MINE PLAN" MAP BY FAGAN ENGINEERS DATED 10/22/16, AND "OUTSIDE LOW RECLAMATION PLAN" MAP BY FAGAN ENGINEERS DATED 10/22/16  
 FACT UPDATE SURVEY COMPLETED BY SPECTRA ENVIRONMENTAL 4/28/2017  
 ALL BOUNDARIES APPROXIMATE WHERE SHOWN

LEGEND	
---	PROPERTY LINE
---	EXISTING MAJOR CONTOUR
---	EXISTING MINOR CONTOUR
---	HAUL ROAD
---	TREE LINE
	RAILWAY
—	VEGETATED BERM
●	FRESHWATER SPRING
●	MONITORING WELL

RECORD OF WORK				DRN	CRD
1	8-12-21	REVISED PER NYSDEC NOIA DATED 05-22-2019	MTG		
2	2-08-23	REVISED PER NYSDEC EMAIL DATED 2-06-2023	ARP		

PROJECT	
PROJ. MGR:	EGD
PROJ. NO.:	16157
PREPARED BY:	DTIS
DRAFTED BY:	DTIS
CHECKED BY:	
APPROVED BY:	
DATUM:	M.S.L.
CONTOUR INTERVAL:	10 FEET
1"=125'	

RECEIVED  
 FEB 14 2023  
 DEP REGION 8

MINE PLAN MAP  
**IT'S GREENER NOW, INC**  
 PADUA RIDGE  
 TOWN OF DIX SCHUYLER CO., NY

18 British American Blvd., Latham, New York 12110  
 P: (518) 782-0882 F: (518) 782-0573 www.jmt.com

DATE: 4/13/2018 SCALE: 1"=125' DWG. NO. 16157003E PLATE 1 OF 3